


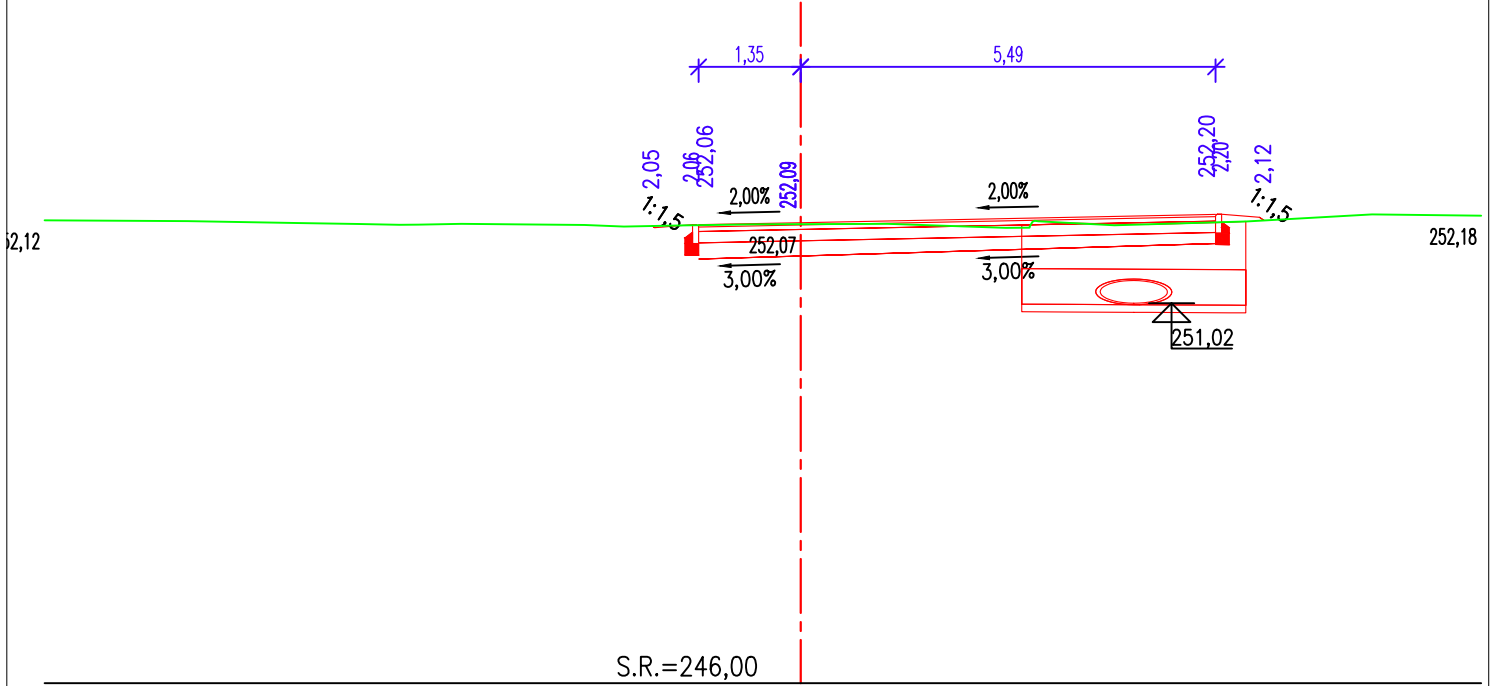


ŘEZ 1  
km 0,000 00

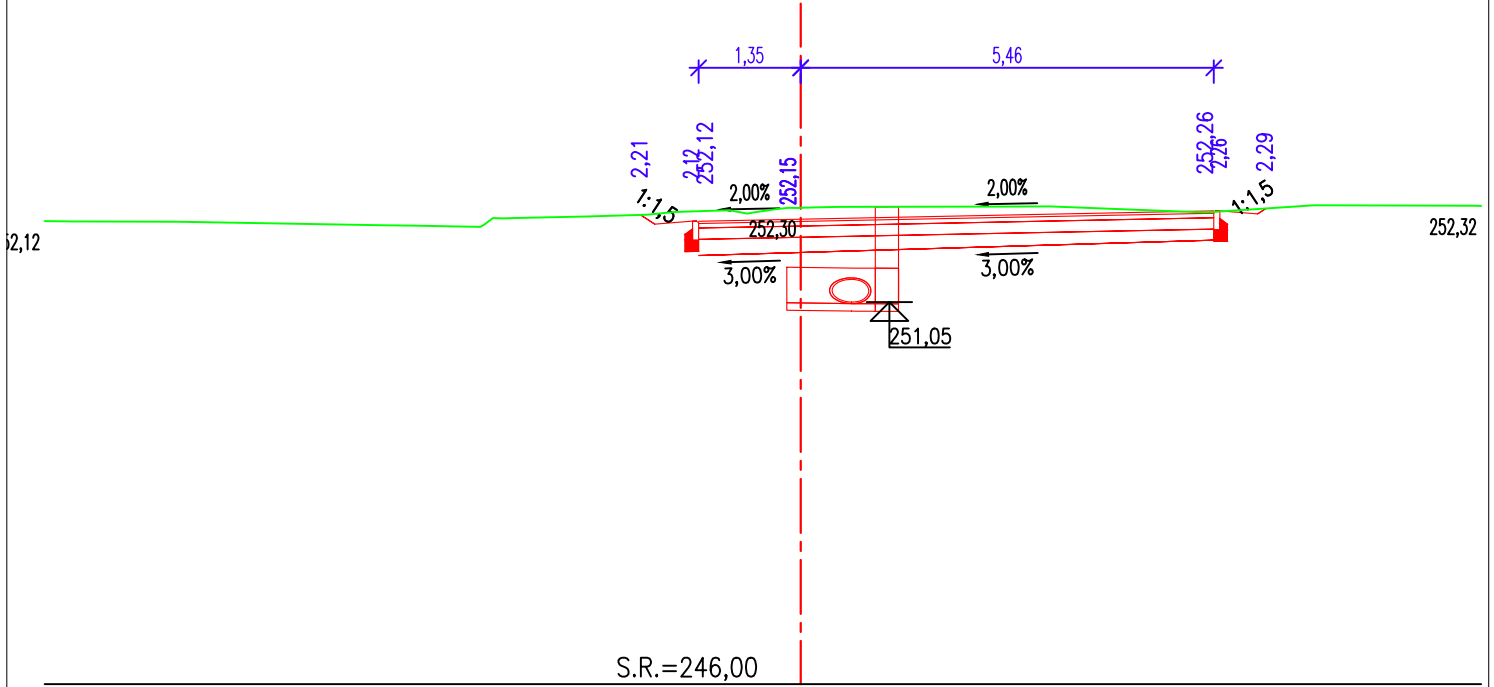

ŘEZ 2  
km 0,002 31

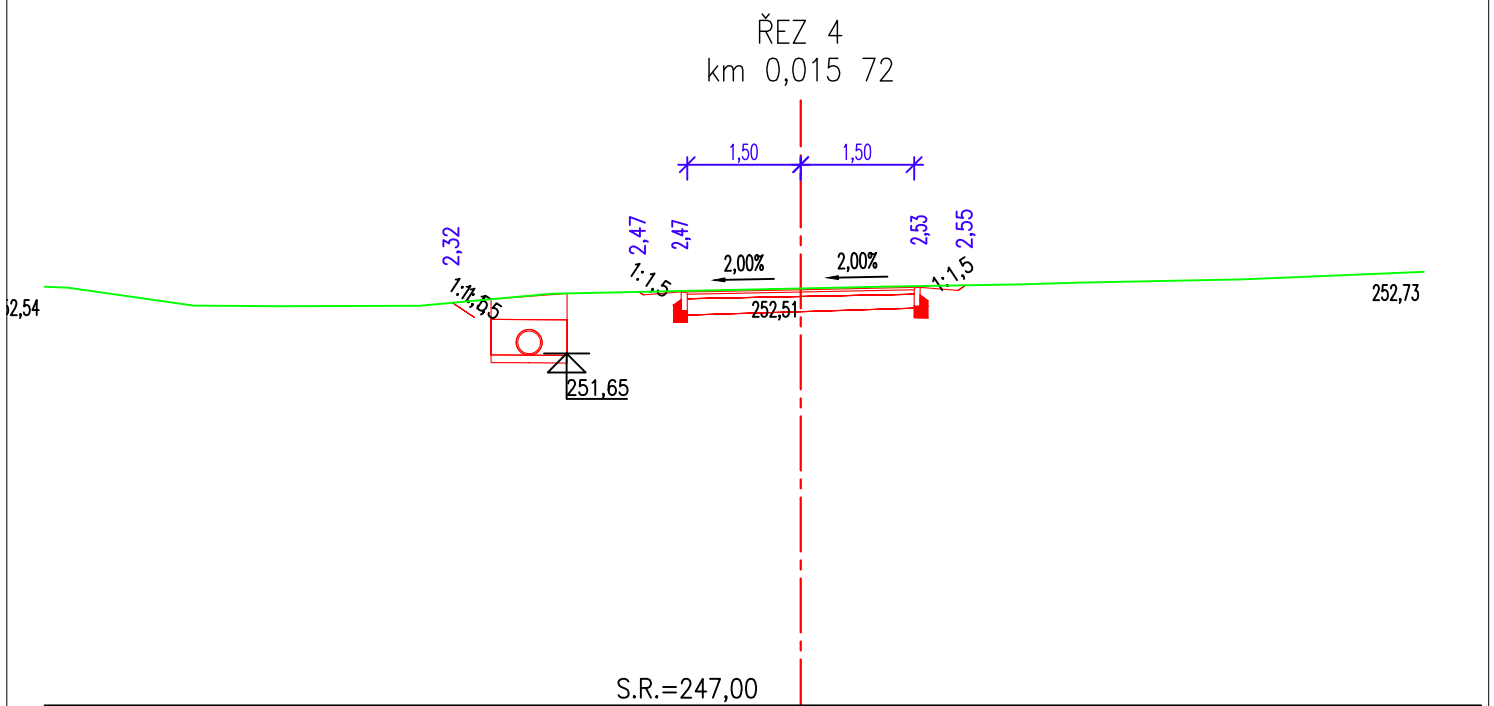

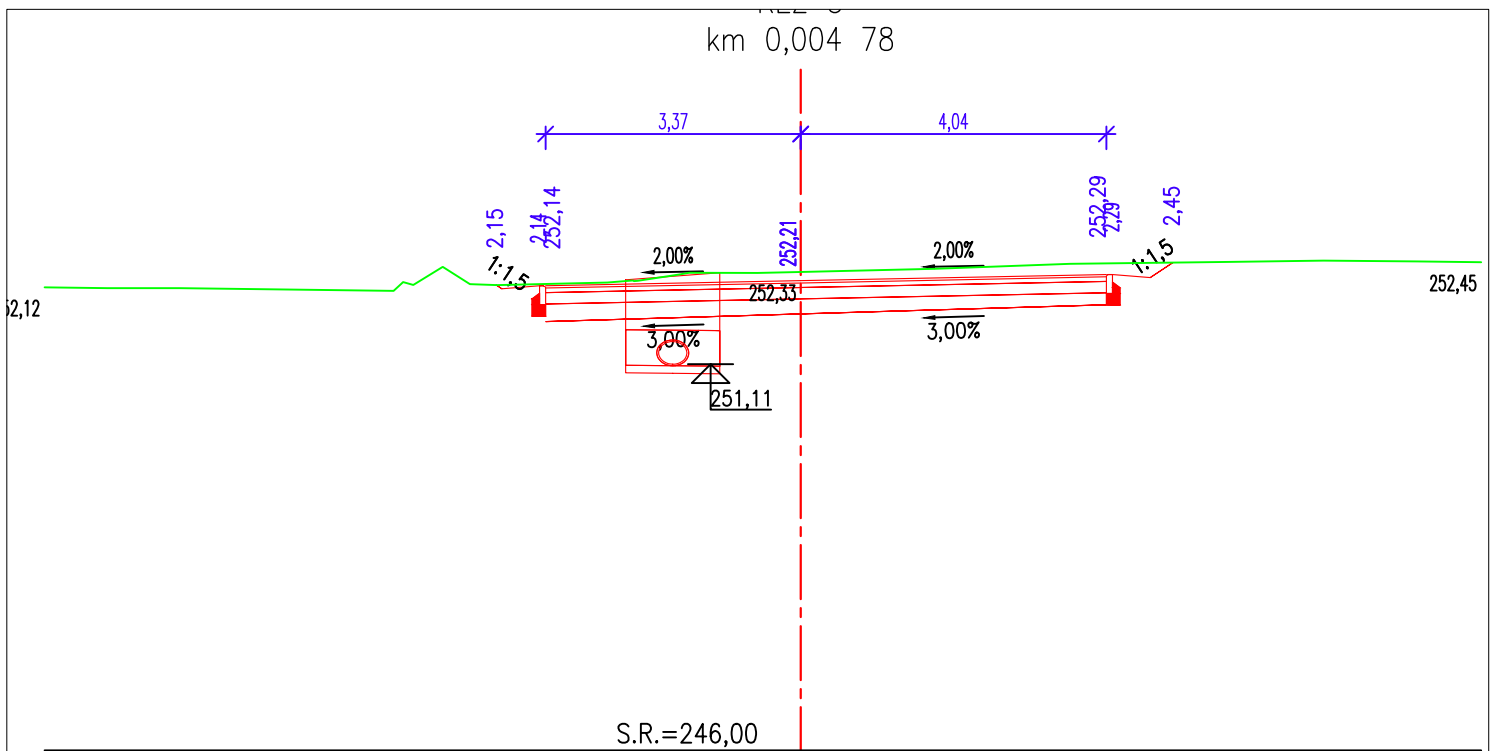




